



WOODWARD AVENUE

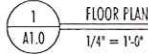

SHEET NO	TITLE	DRAWN BY	3RD DATE DATE	KNOWLED BY	DATE ISSUED	REMARKS FOR	 © 2011 McDonald's USA, LLC McDonald's USA, LLC These drawings and specifications are the confidential and proprietary property of McDonald's USA, LLC and shall not be copied or reproduced without written authorization. The contract documents were prepared for use on this project in conjunction with its issue date and are not suitable for use on a different project. Any use of these drawings and specifications on any other project without the written documents for the services of Joseph Iannelli Architects and Engineers, Inc. requires the reproduction of the contract documents for reuse on another project is not authorized.	 2011-0001-10 4000 S. MICHIGAN AVE. 712-921-2332	LA#11019	PRINTED BY					REV	DATE	BY	DESCRIPTION
											SHEET NO 10	SHEET ADDRESS 20000000 AND 20000000000000						

- T/CORNICE
ELEV. + 24'-2"
- T/CORNICE
ELEV. + 21'-0"
- T/CORNICE
ELEV. + 18'-0"
- T/RECESS
ELEV. + 13'-0"

- T/WAINSCOT
ELEV. + 3'-0"
- T/PLANTER
ELEV. + 2'-6"
- T/SLAB
ELEV. + 0'-0"

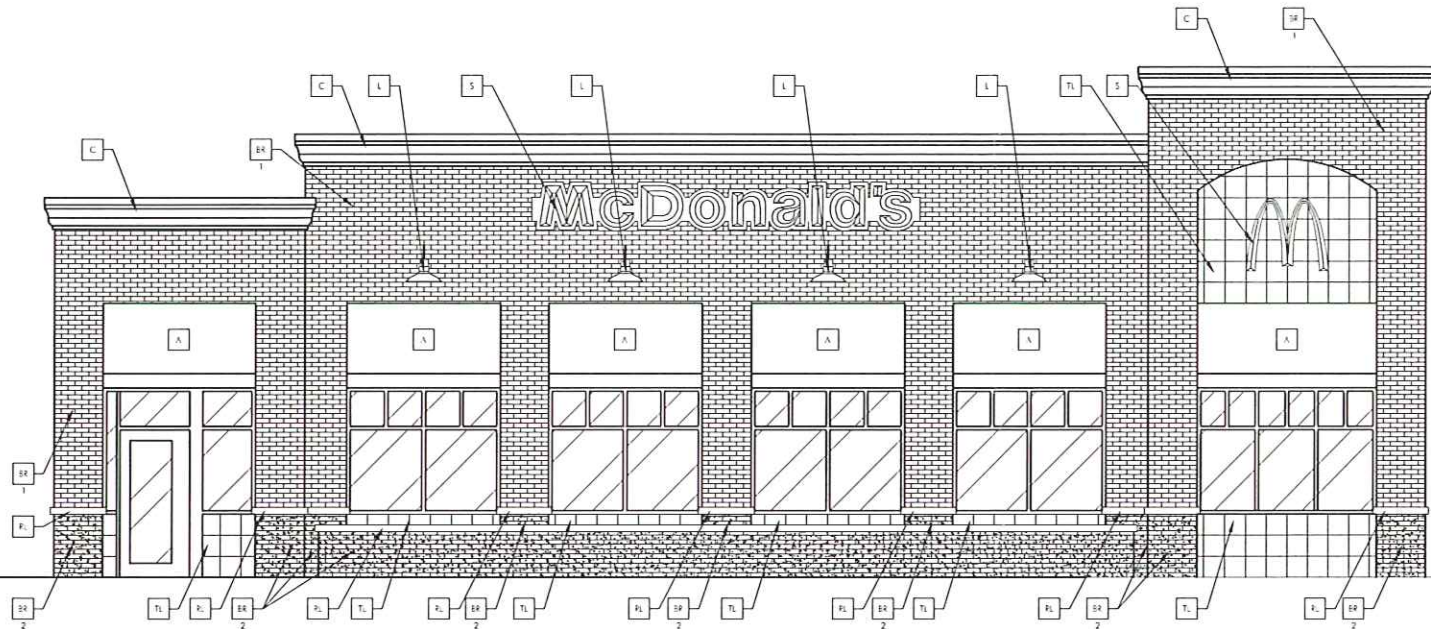

1 FRONT ELEVATION
1/4" = 1'-0"


- T/CORNICE
ELEV. + 24'-2"
- T/CORNICE
ELEV. + 21'-0"
- T/CORNICE
ELEV. + 18'-0"
- T/RECESS
ELEV. + 13'-0"

- T/WAINSCOT
ELEV. + 3'-0"
- T/PLANTER
ELEV. + 2'-6"
- T/SLAB
ELEV. + 0'-0"

KEY NOTES:

- A METAL AWNING W/ LIGHT BAR (SEE ELEC.) - UNDER SEPARATE PERMIT. COLOR TO BE BLACK
- BR BUILDING MATERIAL
- 2 BRICK COLOR 1
- 3 BRICK COLOR 2
- C EIFS CORNICE
- L DECORATIVE GOOSE NECK LIGHT FIXTURE
- RL ROWLOCK COURSE BRICK COLOR 2
- S SIGNAGE UNDER SEPARATE PERMIT
- TL 12x12 EXTERIOR TILE

2 NON DT ELEVATION
1/4" = 1'-0"

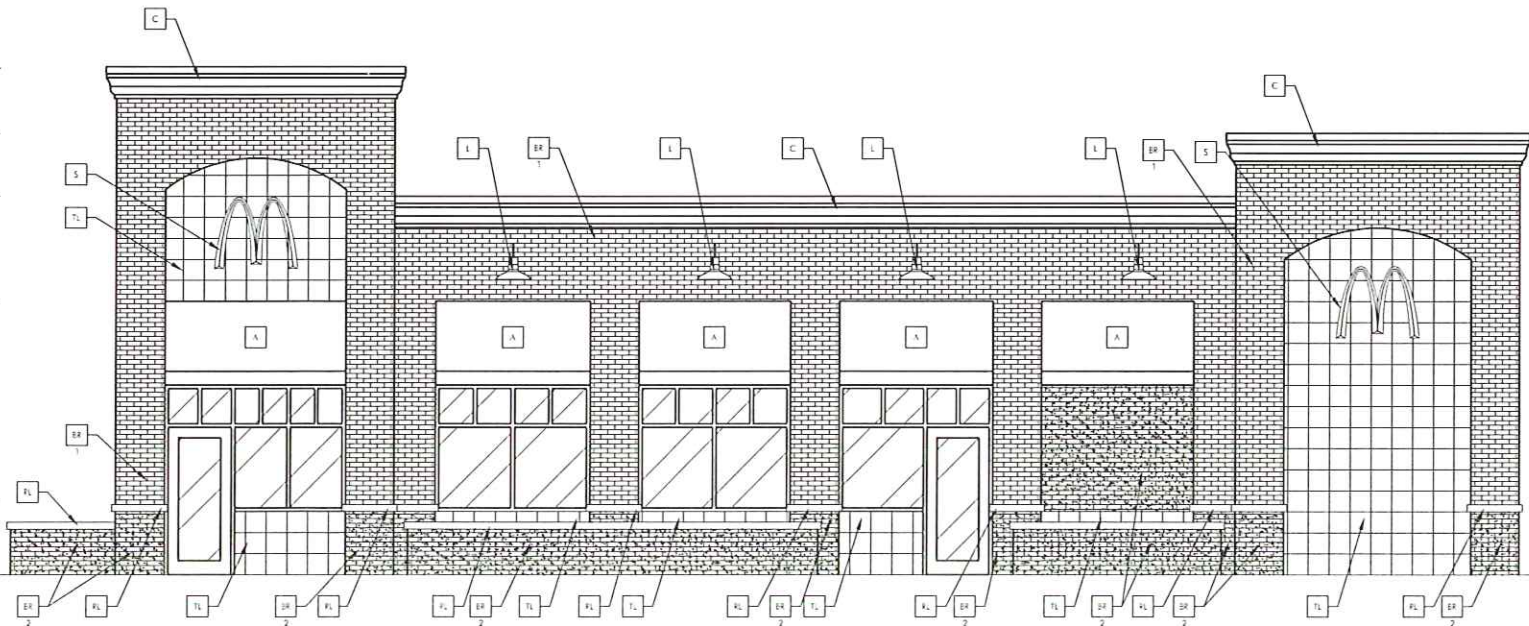



McDONALD'S LAKEWOOD	SHEET NO. --	SHEET NUMBER DETROIT AND WOODWARD AVENUE	DATE 8/24/2011		DATE 8/24/2011		

LA#11019

©2011 McDonald's USA, LLC
McDonald's USA, LLC

McDONALD'S
LAKEWOOD

A2.0
ELEVATIONS

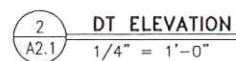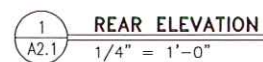

KEY NOTES:

- | | |
|----|--|
| A | METAL FINISHING BY LIGHT BAR (SEE ELEC.) - UNDER SEPARATE PERMIT |
| BK | BUILDING MATERIAL
1 - BRICK COLOR 1
2 - BRICK COLOR 2 |
| C | EIFS, COGNICE |
| L | DECORATIVE GOOSE NECK LIGHT FIXTURE |
| R1 | ROWLOCK COURSE BRICK COLOR 2 |
| S | SIGNAGE UNDER SEPARATE PERMIT |
| TL | 12X12 EXTERIOR TILE |

[illegible]